


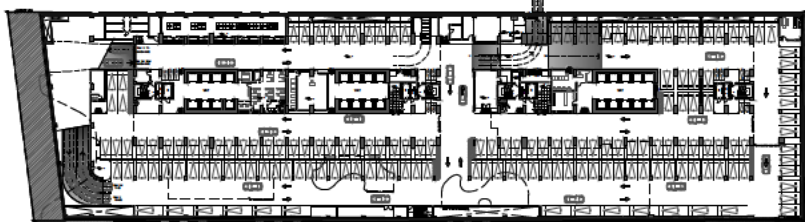

NORTH TOWER SOUTH TOWER



PARKING SLOT TYPES TABULATION				
TYPE	DIMENSION	AREA	CATEGORY	QTY.
TYPE 1	2.0m X 5m	13 sqm.	STANDARD	1207
TYPE 2	2.4m X 6.0m	16.5 sqm.	STANDARD	116
TYPE 3	2.9m X 5m	14.5 sqm.	STANDARD	58
TYPE 4	3m X 5m	15 sqm.	STANDARD	22
TYPE 5	3.4m X 5m	17 sqm.	STANDARD	29
TYPE 6	1.3m X 2.35m	3 sqm.	MOTORCYCLE	71
TOTAL				1503*

TOTAL PARKING SLOT	
FLOOR LEVEL	QTY.
BASEMENT PARKING 1	179*
BASEMENT PARKING 2	239*
BASEMENT PARKING 3	239*
BASEMENT PARKING 4	239*
BASEMENT PARKING 5	224*
BASEMENT PARKING 6	192
BASEMENT PARKING 7	191
TOTAL	1503*

* MOTORCYCLE PARKING SLOT INCLUDED

	NOTED BY:	NORCEL	<i>[Signature]</i>	12/10
		JULIE	<i>[Signature]</i>	12/13/21
		ANA	<i>[Signature]</i>	12/14



THE ORIANA
BASEMENT PARKING 1
DECEMBER 2021
PER MEMO REF.# DE-21-12-004




Disclaimer: Floor plans depicted in this material are for demonstration purposes only and should not be relied upon as final project plans. For announcement purposes only.

AVAILABILITY PLAN



NORTH TOWER

SOUTH TOWER

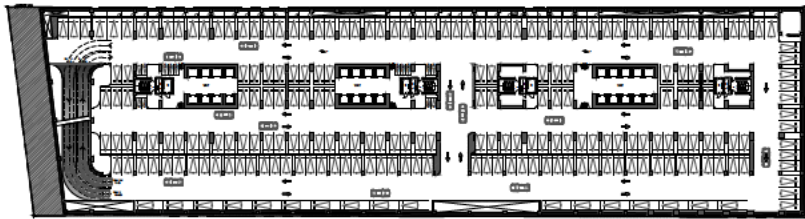

PARKING SLOT TYPES TABULATION				
TYPE	DIMENSION	AREA	CATEGORY	QTY.
TYPE 1	2.6m X 5m	13 sqm.	STANDARD	1207
TYPE 2	2.4m X 6.6m	16.5 sqm.	STANDARD	116
TYPE 3	2.9m X 5m	14.5 sqm.	STANDARD	58
TYPE 4	3m X 5m	15 sqm.	STANDARD	22
TYPE 5	3.4m X 5m	17 sqm.	STANDARD	29
TYPE 6	1.3m X 2.35m	3 sqm.	MOTORCYCLE	71
TOTAL				1503*

TOTAL PARKING SLOT	
FLOOR LEVEL	QTY.
BASEMENT PARKING 1	179*
BASEMENT PARKING 2	239*
BASEMENT PARKING 3	239*
BASEMENT PARKING 4	239*
BASEMENT PARKING 5	224*
BASEMENT PARKING 6	192
BASEMENT PARKING 7	191
TOTAL	1503*

* MOTORCYCLE PARKING SLOT INCLUDED

	NOTED BY:	NORCEL	<i>[Signature]</i>	12/10
		JULIE	<i>[Signature]</i>	12/13/21
		ANA	<i>[Signature]</i>	12/14




THE ORIANA
 BASEMENT PARKING 2
 DECEMBER 2021
 PER MEMO REF.# DE-21-12-004




Disclaimer: Floor plans depicted in this material are for demonstration purposes only and should not be relied upon as final project plans. For announcement purposes only.

AVAILABILITY PLAN

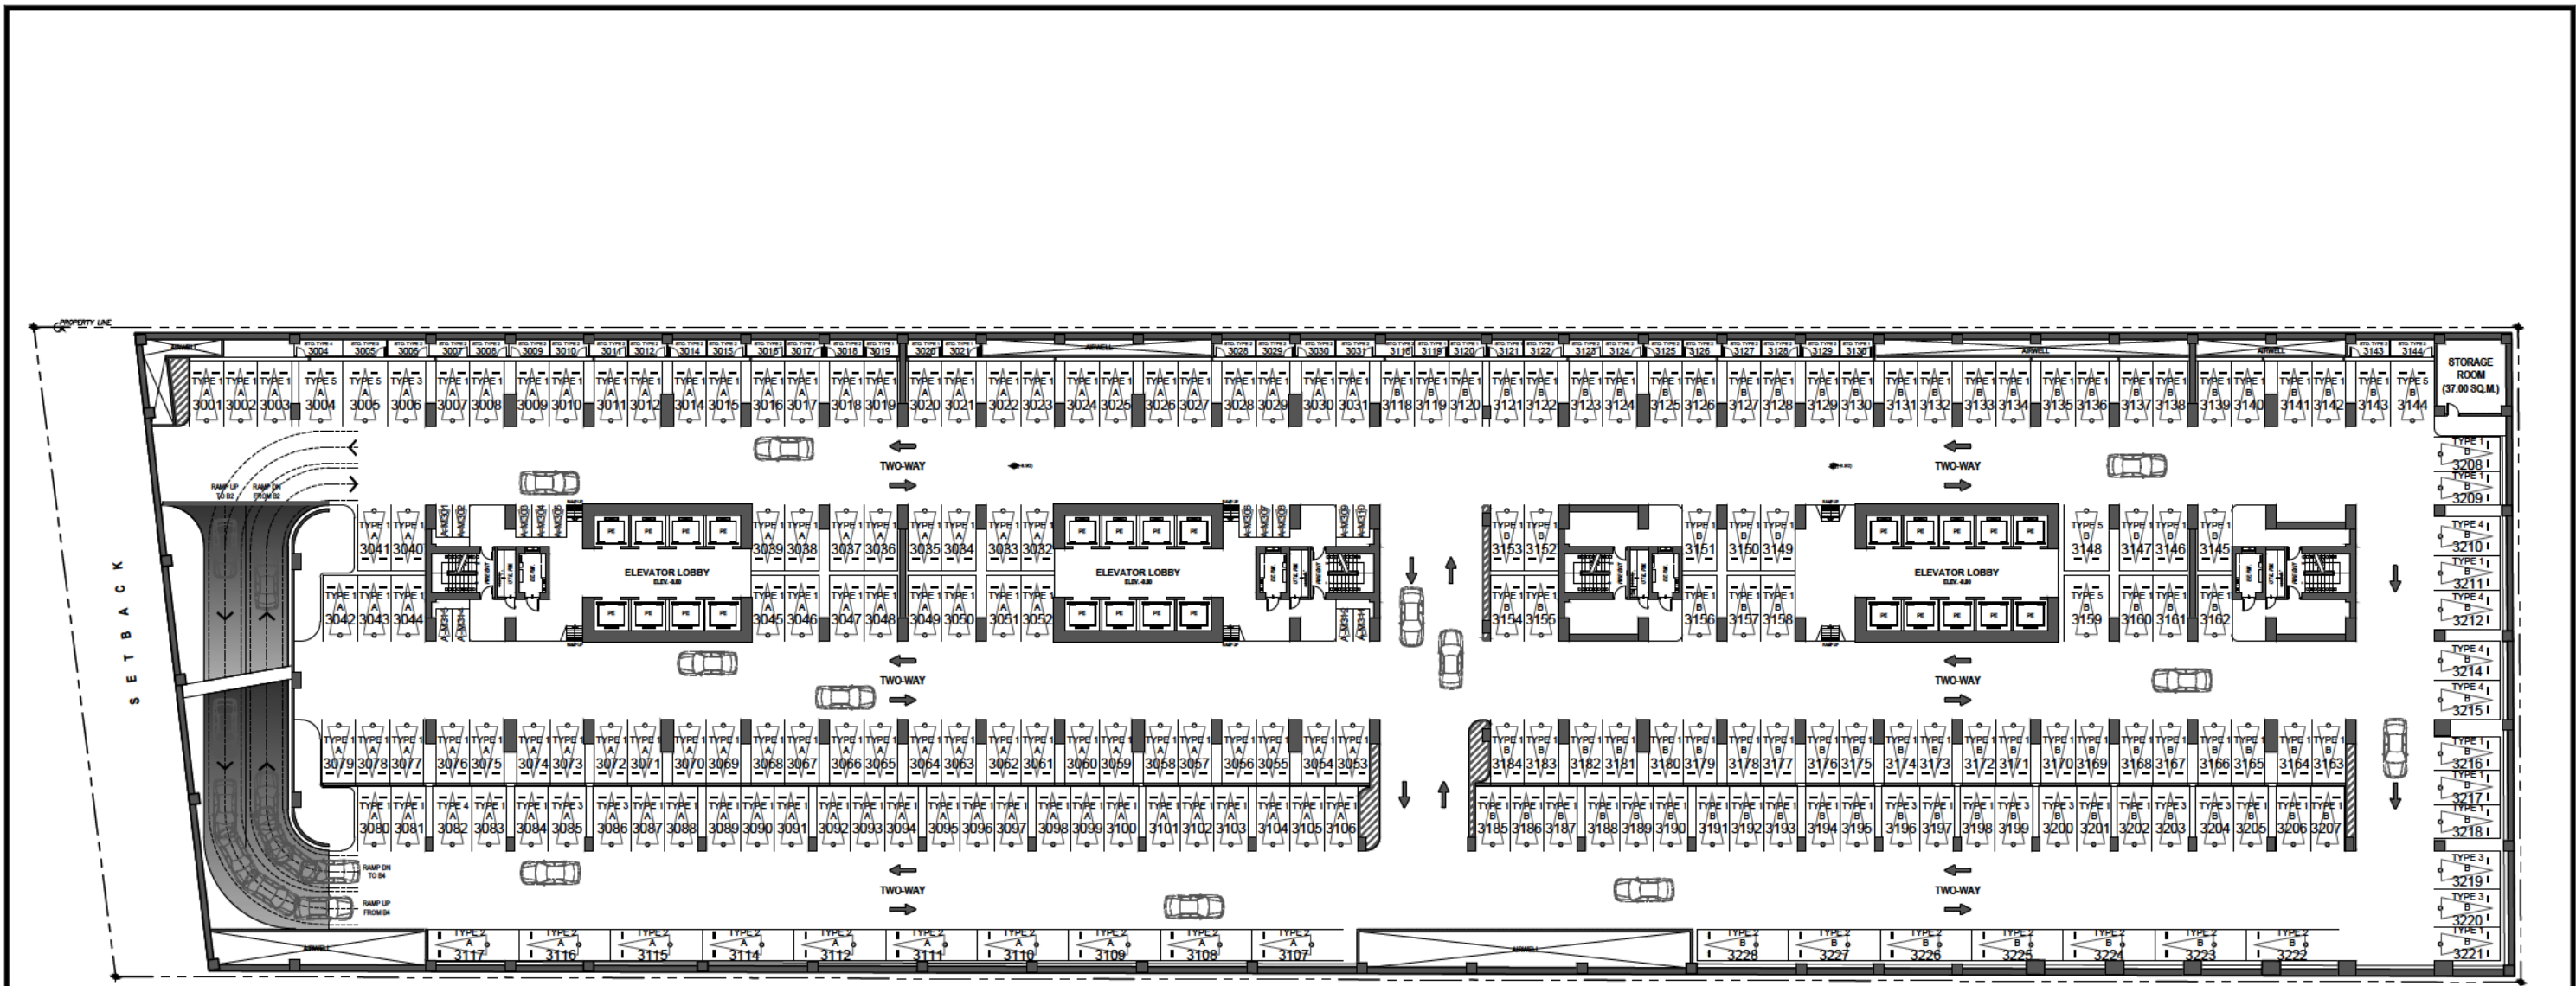

NORTH TOWER SOUTH TOWER

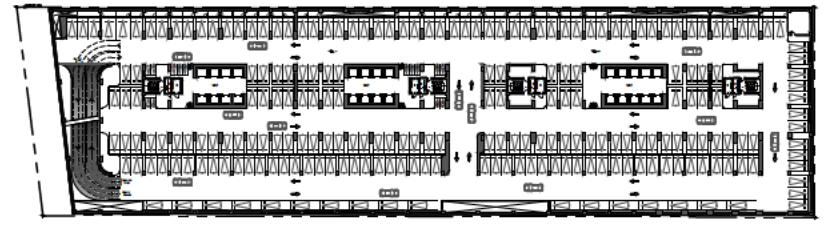

	NOTED BY:	NORCEL	<i>[Signature]</i>	12/10
		JULIE	<i>[Signature]</i>	12/13/21
		ANA	<i>[Signature]</i>	12/14

THE ORIANA
 BASEMENT PARKING 3
 DECEMBER 2021
 PER MEMO REF.# DE-21-12-004

TYPE	DIMENSION	AREA	CATEGORY	QTY.
TYPE 1	2.0m X 5m	13 sqm.	STANDARD	1207
TYPE 2	2.4m X 6.8m	16.5 sqm.	STANDARD	116
TYPE 3	2.9m X 5m	14.5 sqm.	STANDARD	58
TYPE 4	3m X 5m	15 sqm.	STANDARD	22
TYPE 5	3.4m X 5m	17 sqm.	STANDARD	29
TYPE 6	1.3m X 2.35m	3 sqm.	MOTORCYCLE	71
TOTAL				1503*


FLOOR LEVEL	QTY.
BASEMENT PARKING 1	179*
BASEMENT PARKING 2	239*
BASEMENT PARKING 3	239*
BASEMENT PARKING 4	239*
BASEMENT PARKING 5	224*
BASEMENT PARKING 6	192
BASEMENT PARKING 7	191
TOTAL	1503*

* MOTORCYCLE PARKING SLOT INCLUDED




Disclaimer: Floor plans depicted in this material are for demonstration purposes only and should not be relied upon as final project plans. For announcement purposes only.

AVAILABILITY PLAN

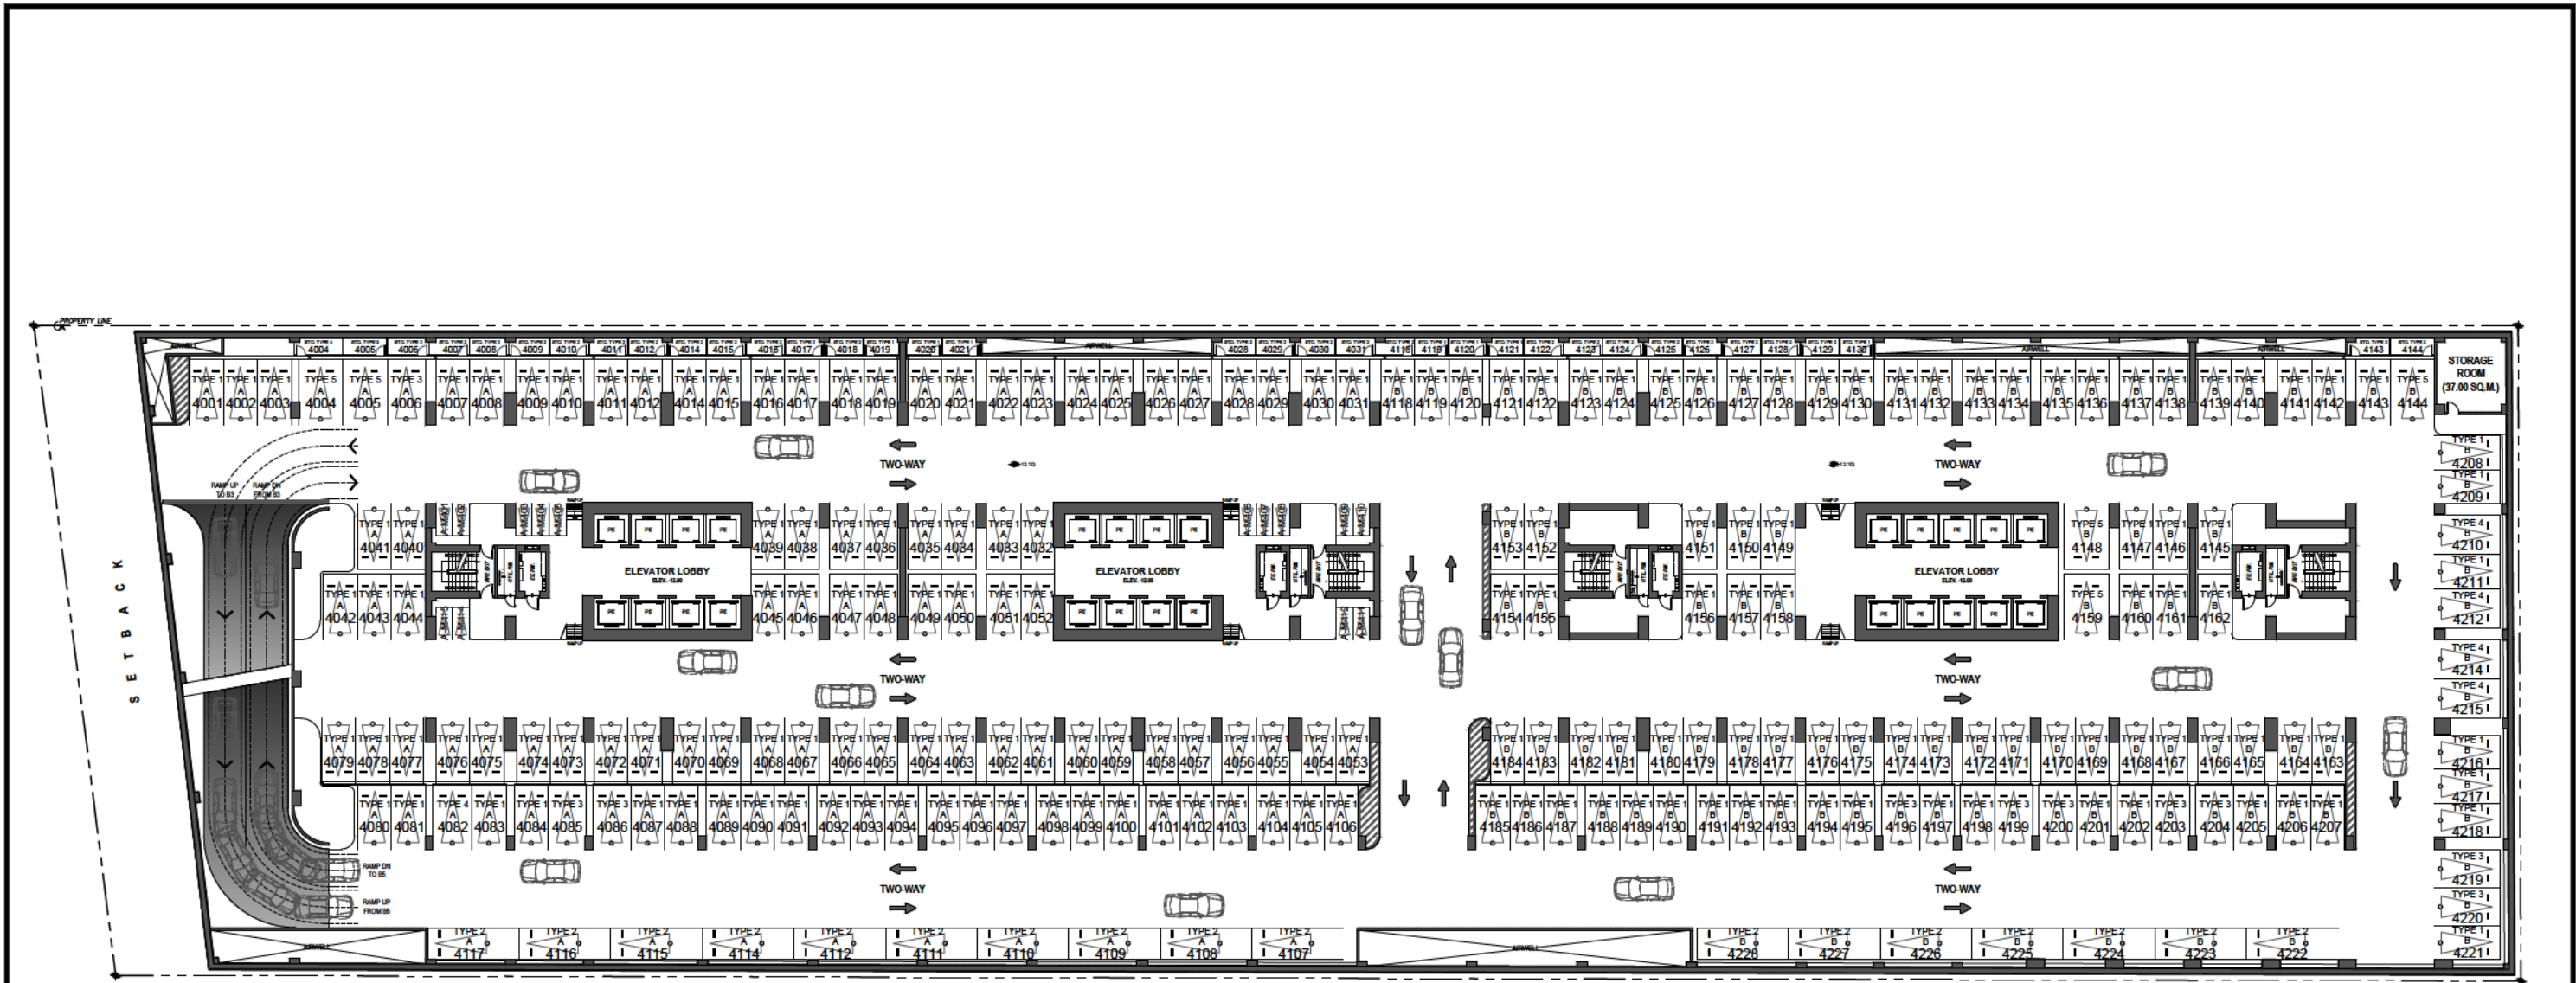

NORTH TOWER

SOUTH TOWER

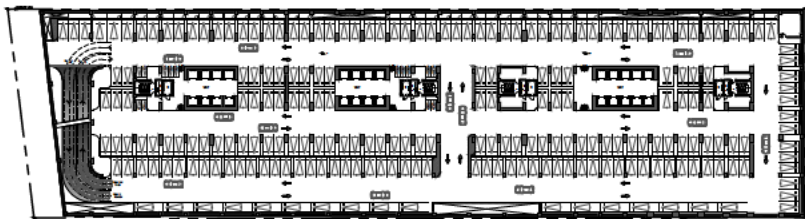

PARKING SLOT TYPES TABULATION				
TYPE	DIMENSION	AREA	CATEGORY	QTY.
TYPE 1	2.0m X 5m	13 sqm.	STANDARD	1207
TYPE 2	2.4m X 6.8m	16.5 sqm.	STANDARD	116
TYPE 3	2.9m X 5m	14.5 sqm.	STANDARD	58
TYPE 4	3m X 5m	15 sqm.	STANDARD	22
TYPE 5	3.4m X 5m	17 sqm.	STANDARD	29
TYPE 6	1.3m X 2.35m	3 sqm.	MOTORCYCLE	71
TOTAL				1503*

TOTAL PARKING SLOT	
FLOOR LEVEL	QTY.
BASEMENT PARKING 1	179*
BASEMENT PARKING 2	239*
BASEMENT PARKING 3	239*
BASEMENT PARKING 4	239*
BASEMENT PARKING 5	224*
BASEMENT PARKING 6	192
BASEMENT PARKING 7	191
TOTAL	1503*

* MOTORCYCLE PARKING SLOT INCLUDED



NOTED BY:	NAME	DATE
	NORCEL	12/10
	JULIE	12/13/21
	ANA	12/14




THE ORIANA
BASEMENT PARKING 4
DECEMBER 2021
PER MEMO REF.# DE-21-12-004




Disclaimer: Floor plans depicted in this material are for demonstration purposes only and should not be relied upon as final project plans.
For announcement purposes only.

AVAILABILITY PLAN

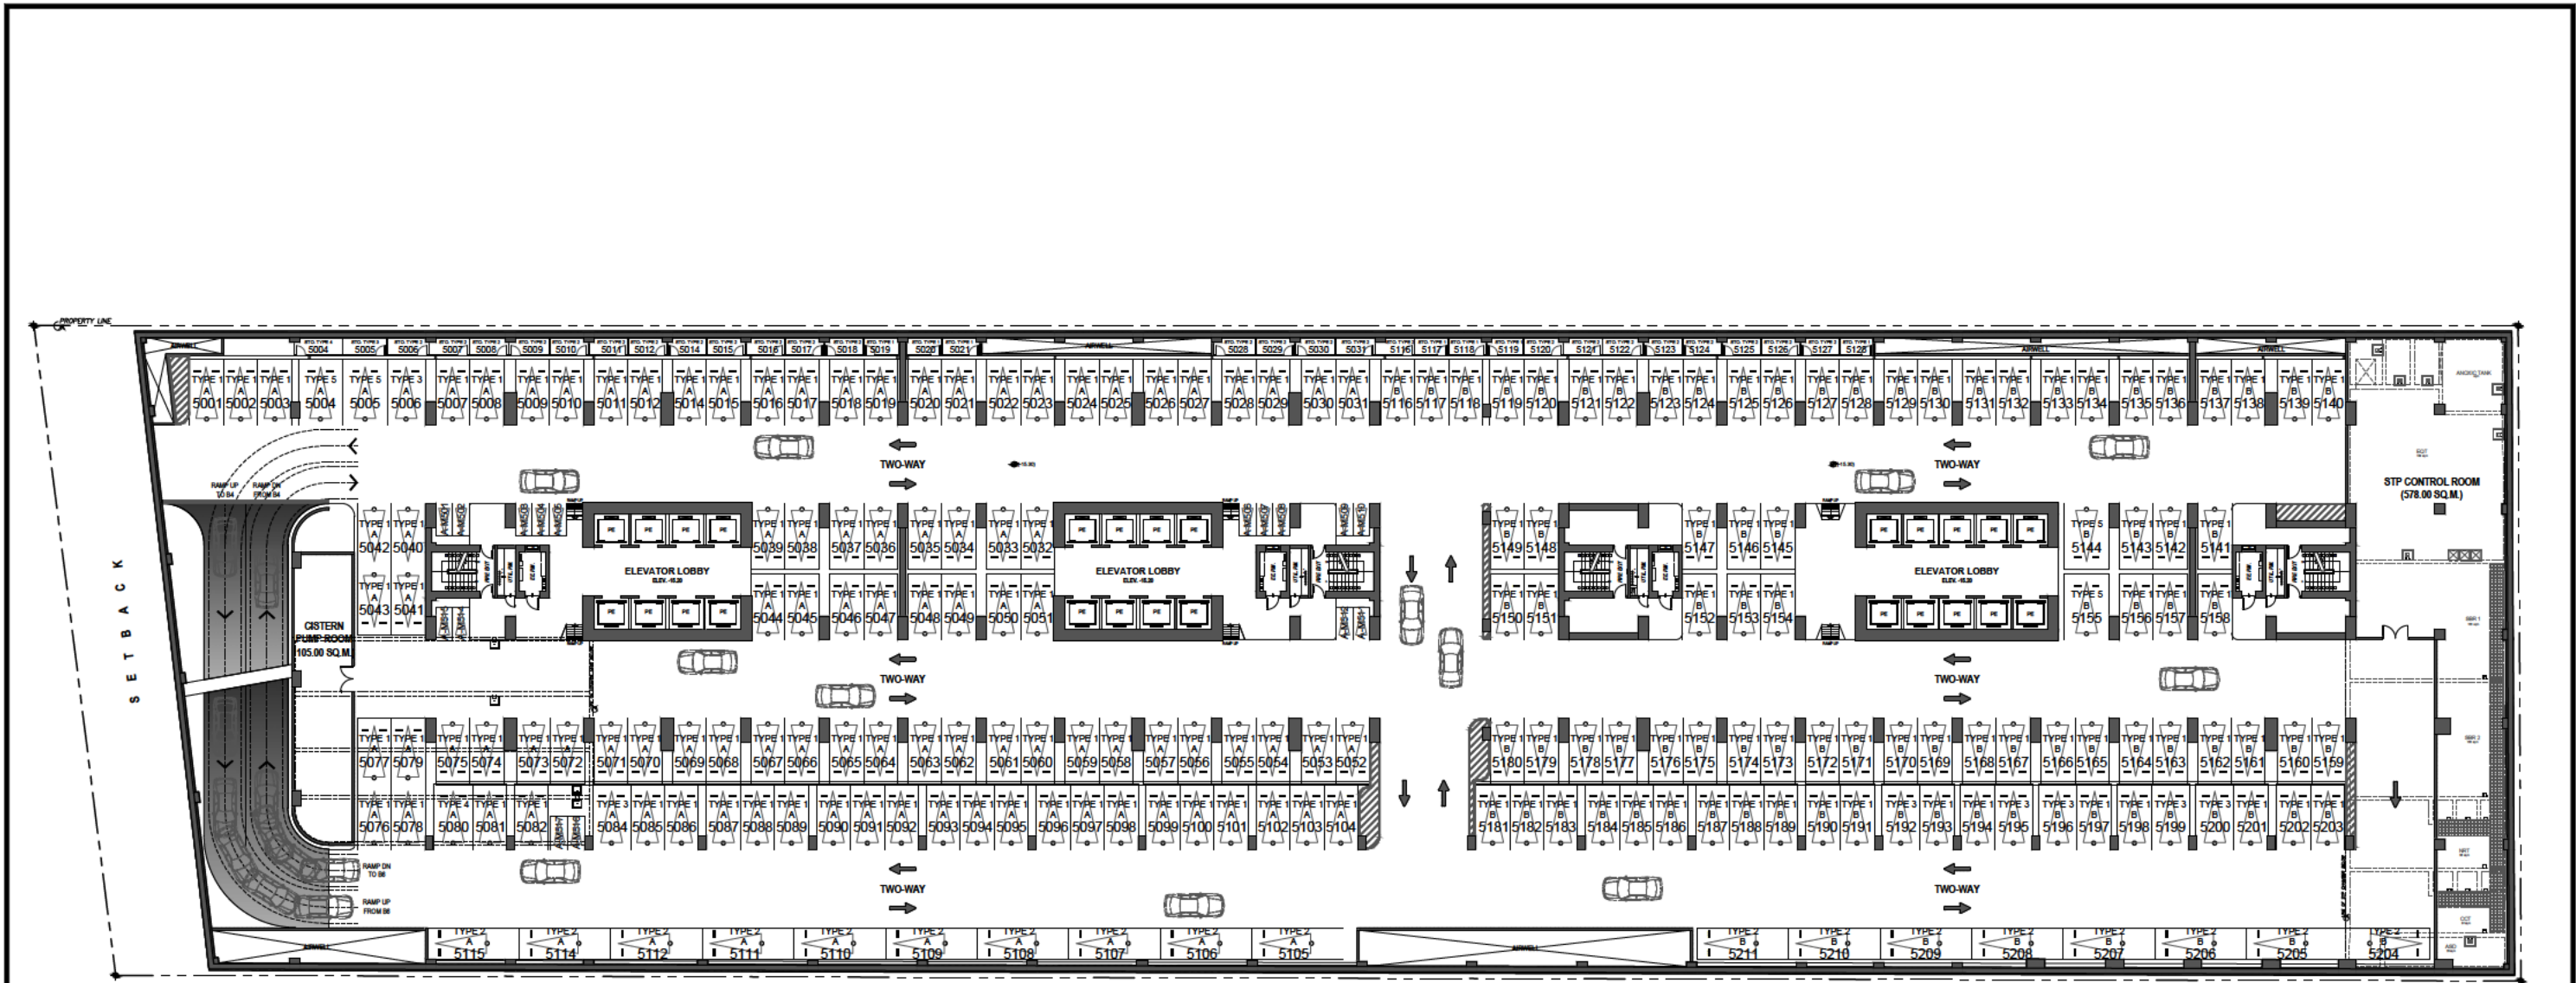

NORTH TOWER

SOUTH TOWER

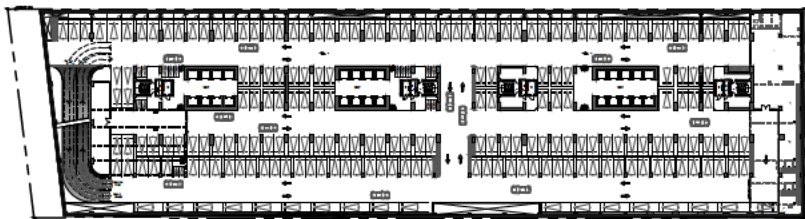

PARKING SLOT TYPES TABULATION				
TYPE	DIMENSION	AREA	CATEGORY	QTY.
TYPE 1	2.0m X 5m	13 sqm.	STANDARD	1207
TYPE 2	2.4m X 6.0m	16.5 sqm.	STANDARD	116
TYPE 3	2.0m X 5m	14.5 sqm.	STANDARD	58
TYPE 4	3m X 5m	15 sqm.	STANDARD	22
TYPE 5	3.4m X 5m	17 sqm.	STANDARD	29
TYPE 6	1.3m X 2.35m	3 sqm.	MOTORCYCLE	71
TOTAL				1503*

TOTAL PARKING SLOT	
FLOOR LEVEL	QTY.
BASEMENT PARKING 1	179*
BASEMENT PARKING 2	239*
BASEMENT PARKING 3	239*
BASEMENT PARKING 4	239*
BASEMENT PARKING 5	224*
BASEMENT PARKING 6	192
BASEMENT PARKING 7	191
TOTAL	1503*

* MOTORCYCLE PARKING SLOT INCLUDED

DMCI HOMES
Feels real good to be home

NOTED BY:	NORCEL	<i>[Signature]</i>	12/10
	JULIE	<i>[Signature]</i>	12/13/21
	ANA	<i>[Signature]</i>	12/14




THE ORIANA
BASEMENT PARKING 5
DECEMBER 2021
PER MEMO REF.# DE-21-12-004




Disclaimer: Floor plans depicted in this material are for demonstration purposes only and should not be relied upon as final project plans.
For announcement purposes only.

AVAILABILITY PLAN

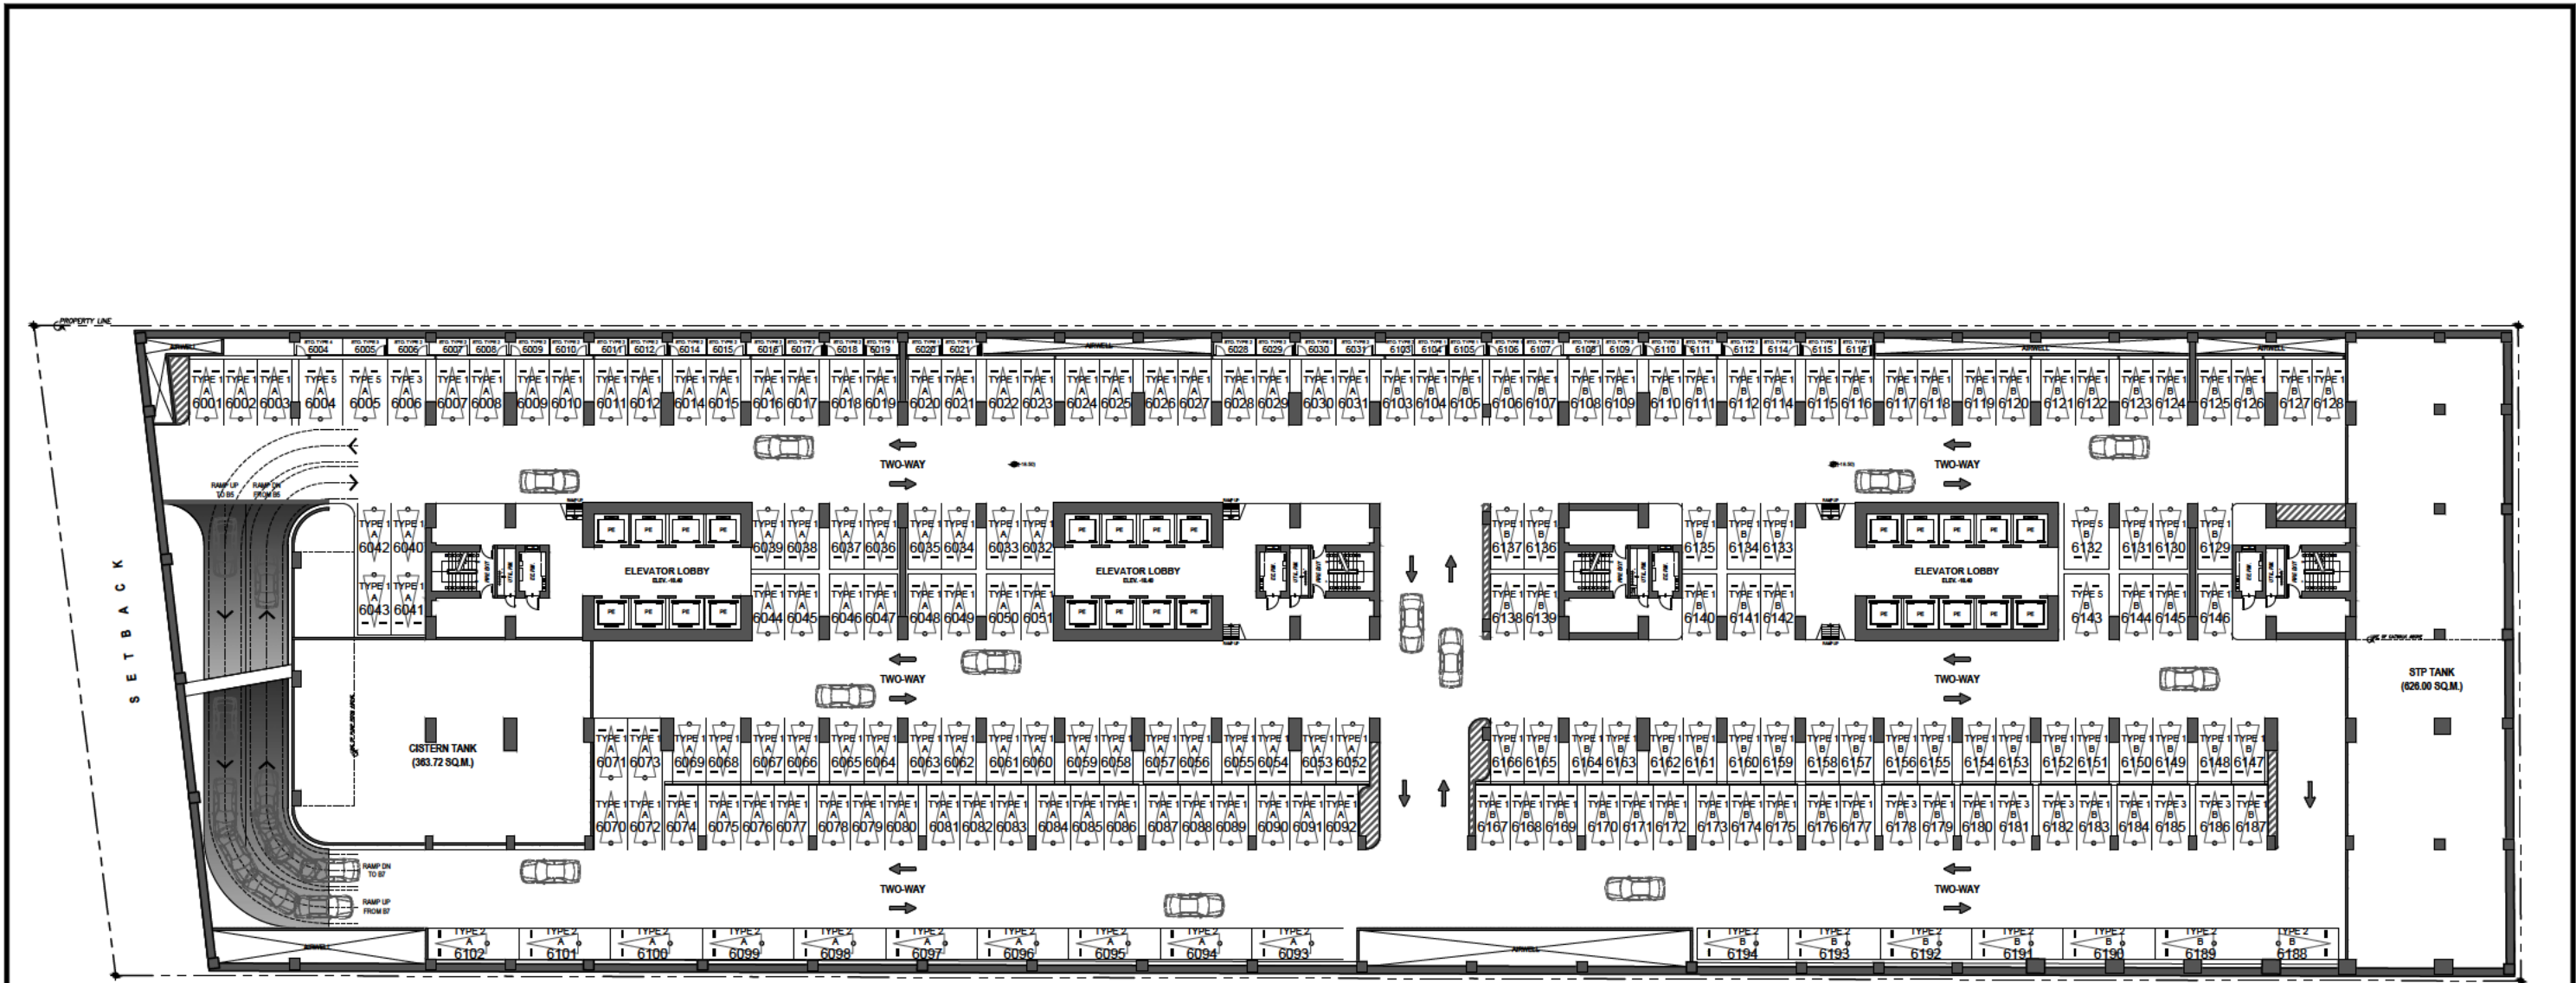

NORTH TOWER

SOUTH TOWER

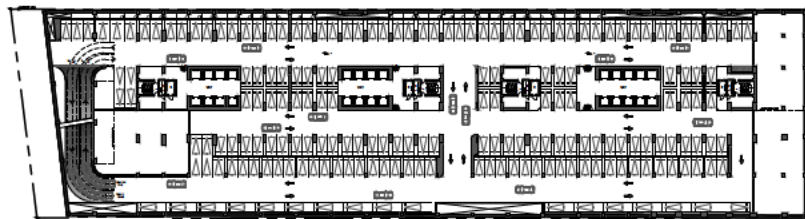

PARKING SLOT TYPES TABULATION				
TYPE	DIMENSION	AREA	CATEGORY	QTY.
TYPE 1	2.0m X 5m	13 sqm.	STANDARD	1207
TYPE 2	2.4m X 6.8m	16.5 sqm.	STANDARD	116
TYPE 3	2.9m X 5m	14.5 sqm.	STANDARD	58
TYPE 4	3m X 5m	15 sqm.	STANDARD	22
TYPE 5	3.4m X 5m	17 sqm.	STANDARD	29
TYPE 6	1.3m X 2.35m	3 sqm.	MOTORCYCLE	71
TOTAL				1503*

TOTAL PARKING SLOT	
FLOOR LEVEL	QTY.
BASEMENT PARKING 1	179*
BASEMENT PARKING 2	239*
BASEMENT PARKING 3	239*
BASEMENT PARKING 4	239*
BASEMENT PARKING 5	224*
BASEMENT PARKING 6	192
BASEMENT PARKING 7	191
TOTAL	1503*

* MOTORCYCLE PARKING SLOT INCLUDED

	NOTED BY:	NORCEL	<i>[Signature]</i>	12/10
		JULIE	<i>[Signature]</i>	12/13/21
		ANA	<i>[Signature]</i>	12/14




THE ORIANA
BASEMENT PARKING 6
DECEMBER 2021
PER MEMO REF.# DE-21-12-004



Disclaimer: Floor plans depicted in this material are for demonstration purposes only and should not be relied upon as final project plans.
For announcement purposes only.


AVAILABILITY PLAN

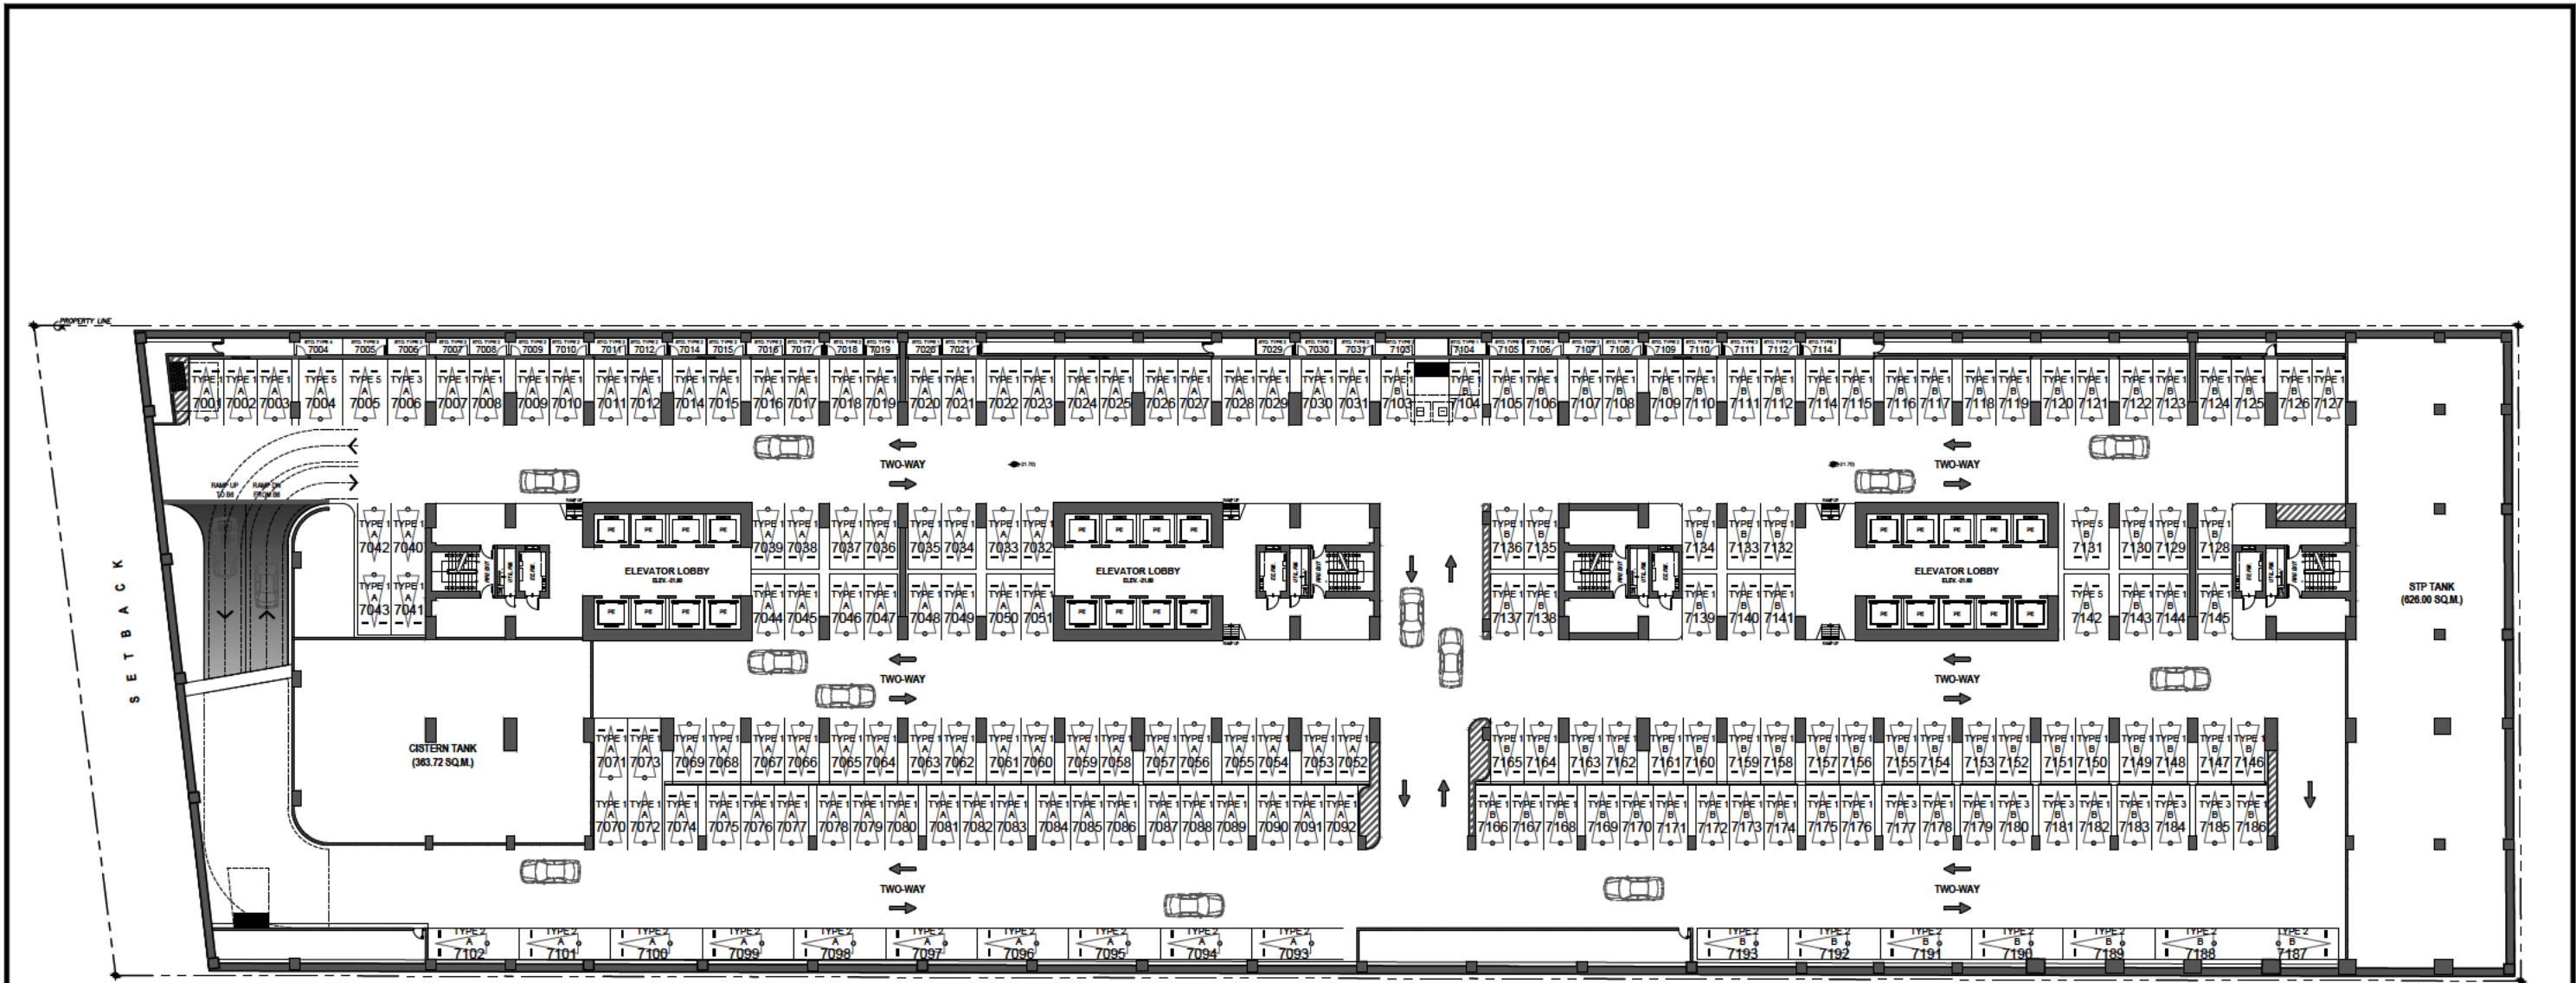

SETBACK

NORTH TOWER

SOUTH TOWER

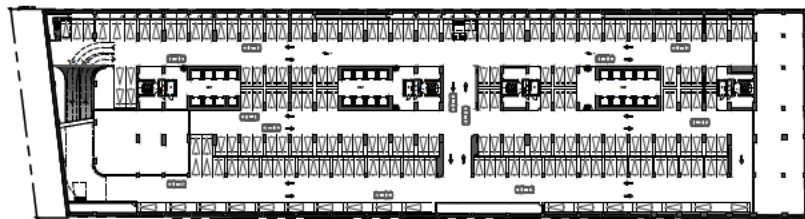

NOTED BY:	NORCEL	<i>[Signature]</i>	12/10
	JULIE	<i>[Signature]</i>	12/13/21
	ANA	<i>[Signature]</i>	12/14

THE ORIANA
 BASEMENT PARKING 7
 DECEMBER 2021
 PER MEMO REF.# DE-21-12-004

TYPE	DIMENSION	AREA	CATEGORY	QTY.
TYPE 1	2.6m X 5m	13 sqm.	STANDARD	1207
TYPE 2	2.4m X 6.6m	16.5 sqm.	STANDARD	116
TYPE 3	2.9m X 5m	14.5 sqm.	STANDARD	58
TYPE 4	3m X 5m	15 sqm.	STANDARD	22
TYPE 5	3.4m X 5m	17 sqm.	STANDARD	29
TYPE 6	1.3m X 2.35m	3 sqm.	MOTORCYCLE	71
TOTAL				1503*

FLOOR LEVEL	QTY.
BASEMENT PARKING 1	179*
BASEMENT PARKING 2	239*
BASEMENT PARKING 3	239*
BASEMENT PARKING 4	239*
BASEMENT PARKING 5	224*
BASEMENT PARKING 6	192
BASEMENT PARKING 7	191
TOTAL	1503*

* MOTORCYCLE PARKING SLOT INCLUDED



Disclaimer: Floor plans depicted in this material are for demonstration purposes only and should not be relied upon as final project plans.
 For announcement purposes only.

AVAILABILITY PLAN